

3 BEDROOMS | 2.5 BATHROOMS



ELEVATION A


CORNER



ELEVATION B

CORNER


3 BEDROOMS | 2.5 BATHROOMS

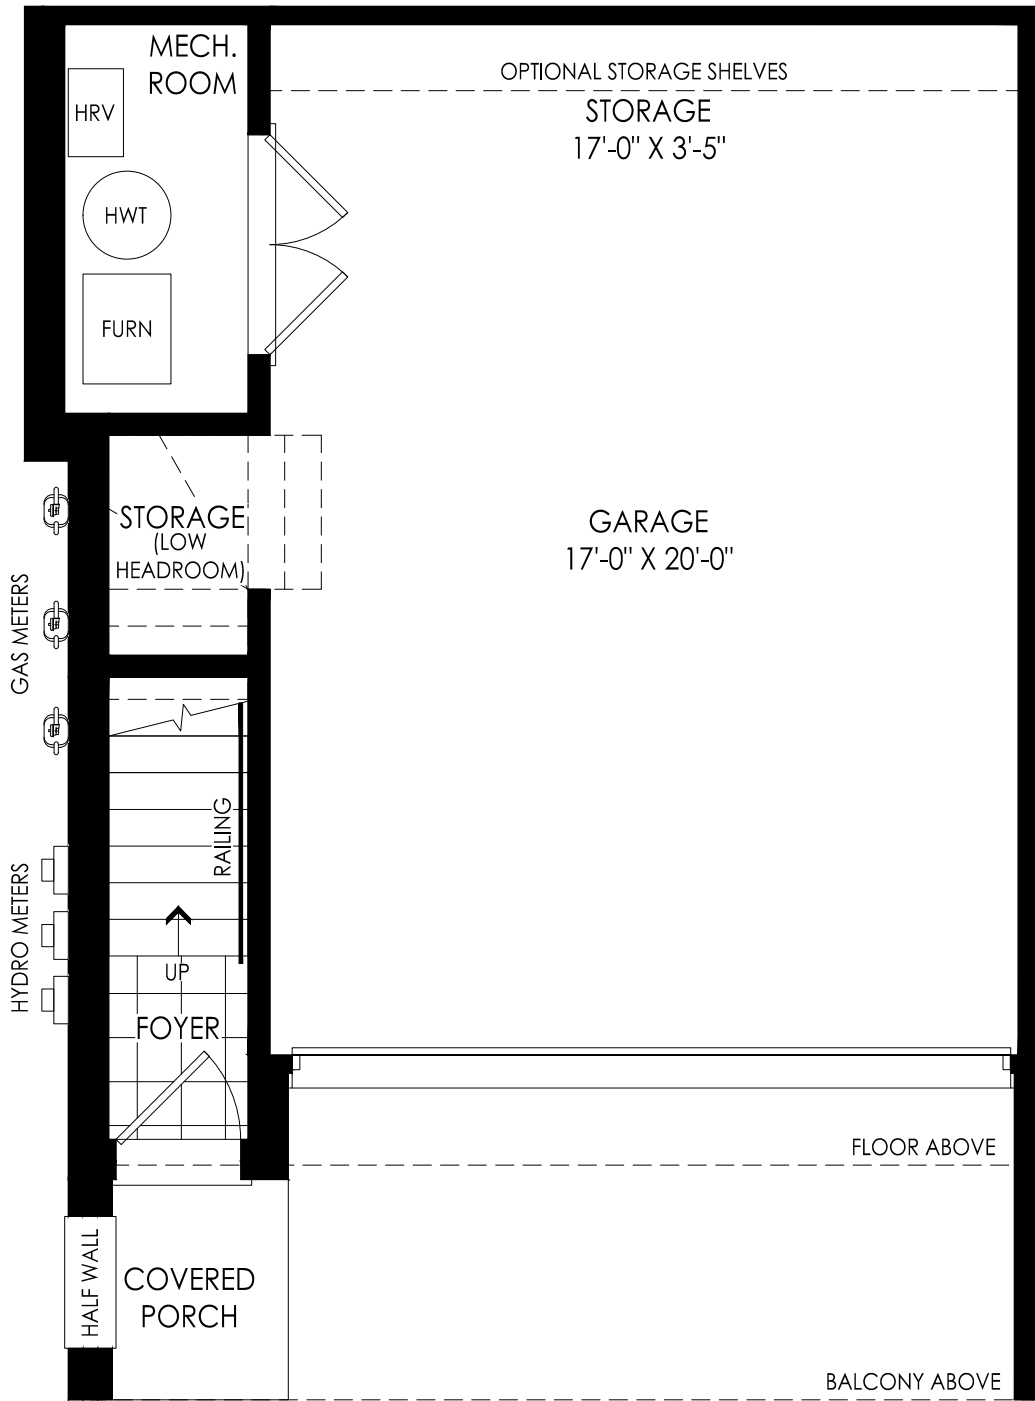

GROUND FLOOR ELEV. A/B


Plan is not to scale and all illustrations are artist concept only. Dimensions, specifications, layouts and materials are approximate only and are subject to change without notice. Tile patterns may vary. Window size and location may vary. Actual usable floor space may vary from stated floor area. Bulkheads required for mechanical purposes such as kitchen and washroom exhausts and heating and cooling ducts have not been indicated. Balcony location(s) and sizes vary per floor. Furniture and islands shown are displayed for illustration purposes only and are not included in the sale price. Suites are sold unfurnished. E.&O.E.

ELEVATION A
1271 SQ.FT.

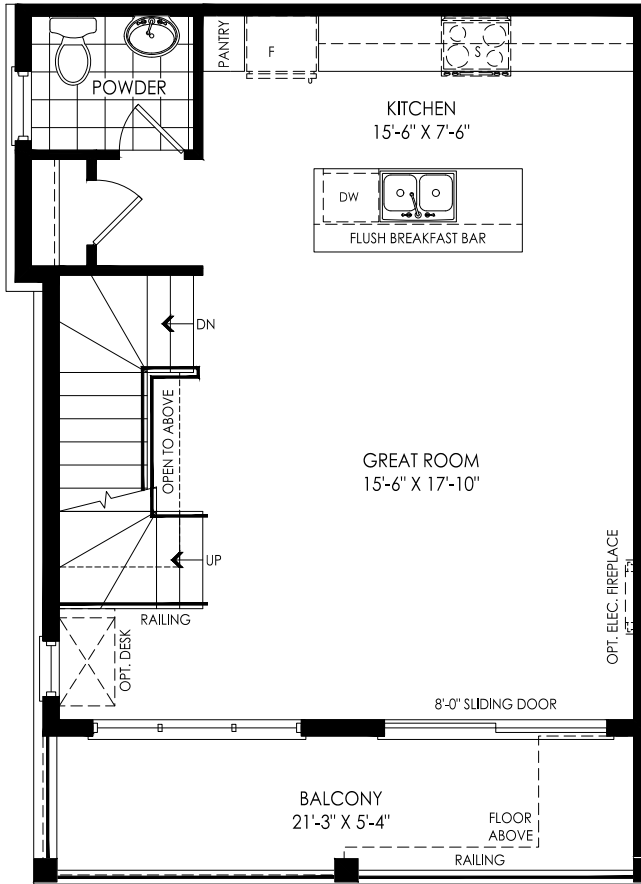


SECOND FLOOR ELEV. A


ELEVATION B
1278 SQ.FT.

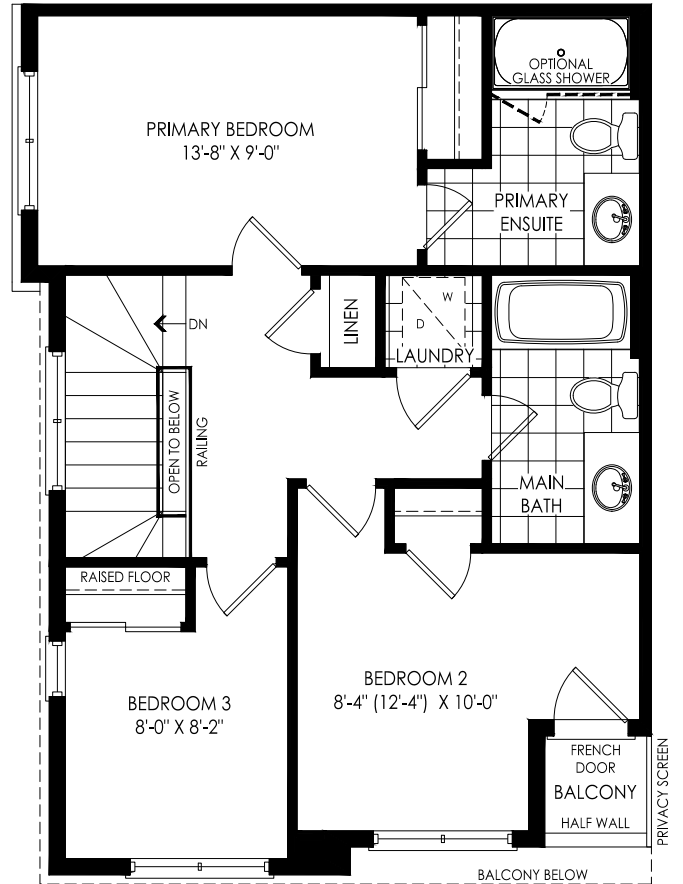

THIRD FLOOR ELEV. A

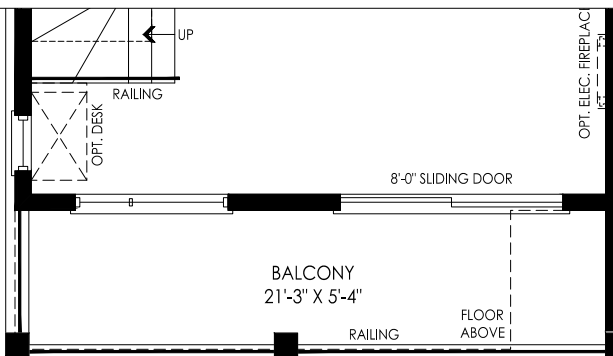

SECOND FLOOR ELEV. B

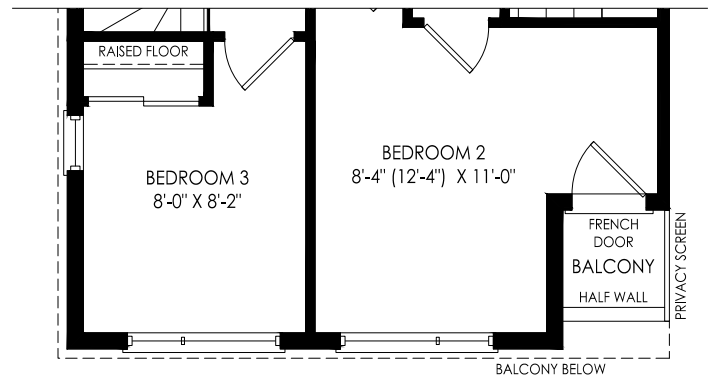

THIRD FLOOR ELEV. B